

OBREGON RESIDENCE

1000 DONNA RD. (MAIER SUBDIVISION LOT 2)
PALMVIEW, TEXAS 78572

TREVINO



DRAFT DESIGNS
Residential ■ Commercial

711 W. NOLANA AVE. STE. 206-G
MCALLEN, TX. 78504
956.573.9557

All Designs contained in these Drawings are property of TREVINO DRAFT DESIGNS. Any use of this material or reproduction of these drawings is expressly prohibited except as TREVINO DRAFT DESIGNS may otherwise agree in writing.

REVISIONS	DATE



CONSTRUCTION NOTES:

- ALL MILLWORK, APPLIANCES AND EQUIPMENT SIZES TO BE MEASURED ON SITE BEFORE ORDERING.
- ALL FUR-OUT WALLS TO BE FRAMED BY 2X4 STUDS.
- SOME PLUMBING WALLS TO BE FRAMED WITH 2X6 STUDS.
- WINDOWS IN BATHROOMS WILL HAVE OBSCURED GLASS.
- ALL DIMENSIONS TO BE FIELD VERIFIED.
- ALL WORK WILL BE INSPECTED PRIOR TO COVER.
- ALL MATERIAL SHALL BE NEW AND OF THE GOOD QUALITY.
- PROVIDE WATER RESIST GYP. BOARD AT SHOWER WALLS.
- ALL INTERIOR WALLS TO BE 2X4 AT 16" O.C. W/1-PLY 5/8" GYP. BOARD AT EACH SIDE UNLESS NOTED OTHERWISE.
- ALL EXTERIOR WALL TO BE 2X4 AT 16" O.C. OR TO FOLLOW FEDERAL, STATE, COUNTY AND/ OR CITY ORDINANCES AND BUILDING CODES.
- PROVIDE EXTERIOR HOSE BIBS. REFER TO SITE PLAN FOR LOCATIONS
- FINISH FLOOR ELEVATIONS SHALL BE 18" ABOVE EXISTING CONCRETE CURB. OR TO FOLLOW FEDERAL, STATE, COUNTY AND/ OR CITY ORDINANCES AND BUILDING CODES.



SYMBOL LEGEND

- DRAWING TITLE **1** FLOOR PLAN
SCALE: 1/4"=1'-0"
- ELEVATION SYMBOL 2 / D-3.1
- NORTH ARROW
- ELEVATION MARKER ELEVATION
- SECTION LABEL
- PROPERTY SYMBOLS
- SLOPE SYMBOLS
- ROOF DRAIN SYMBOL R.D.
- STEP DOWN SYMBOL

DRAWING INDEX

CS	COVER SHEET
D-1.0	SITE PLAN
D-2.0	FLOOR PLAN
D-3.0	FOUNDATION PLAN
D-3.1	FOUNDATION DETAILS
D-4.0	ROOF PLAN
D-5.0	ELEVATIONS
D-5.1	ELEVATIONS
D-6.0	ELECTRICAL PLAN

AREAS	
LIVING	2,693 S.F.
GARAGE	381 S.F.
PORCH	50 S.F.
COVERED PATIO	150 S.F.
TOTAL	3,274 S.F.

ABBREVIATIONS

A/C	AIR CONDITIONING
AFF	ABOVE FINISH FLOOR
CB	CIRCUIT BREAKER
CMU	CONCRETE MASONRY UNIT
SD	SMOKE DETECTOR
W/H	WATER HEATER
TBD	TO BE DETERMINED
PD	POCKET DOOR

OBREGON RESIDENCE

1000 DONNA RD.
PALMVIEW, TEXAS 78572

SHEET CONTENT:

COVER PAGE

PROJECT No.:

2021.28.04

DATE:

4-28-2021

DRAWN BY:

TREVINO DRAFT DESIGNS

CHECKED BY:

TREVINO DRAFT DESIGNS






SHEET No.:

CS


311 SQ. FT.-CANTERA
 260 SQ. FT. - SIDEWALK
 368 SQ. FT. -CITY SIDEWALK

QUOTE: FOAM INSULATION
 WALLS + ROOF

SITE LEGEND:

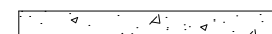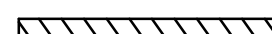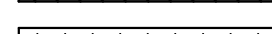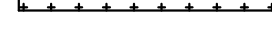-  CONCRETE
-  AREA OF BUILDING
-  AREA OF GRASS
-  PROPERTY LINE
-  SETBACK LINE

AREAS	
LIVING	2,693 S.F.
GARAGE	381 S.F.
PORCH	50 S.F.
COVERED PATIO	150 S.F.
TOTAL	3,274 S.F.

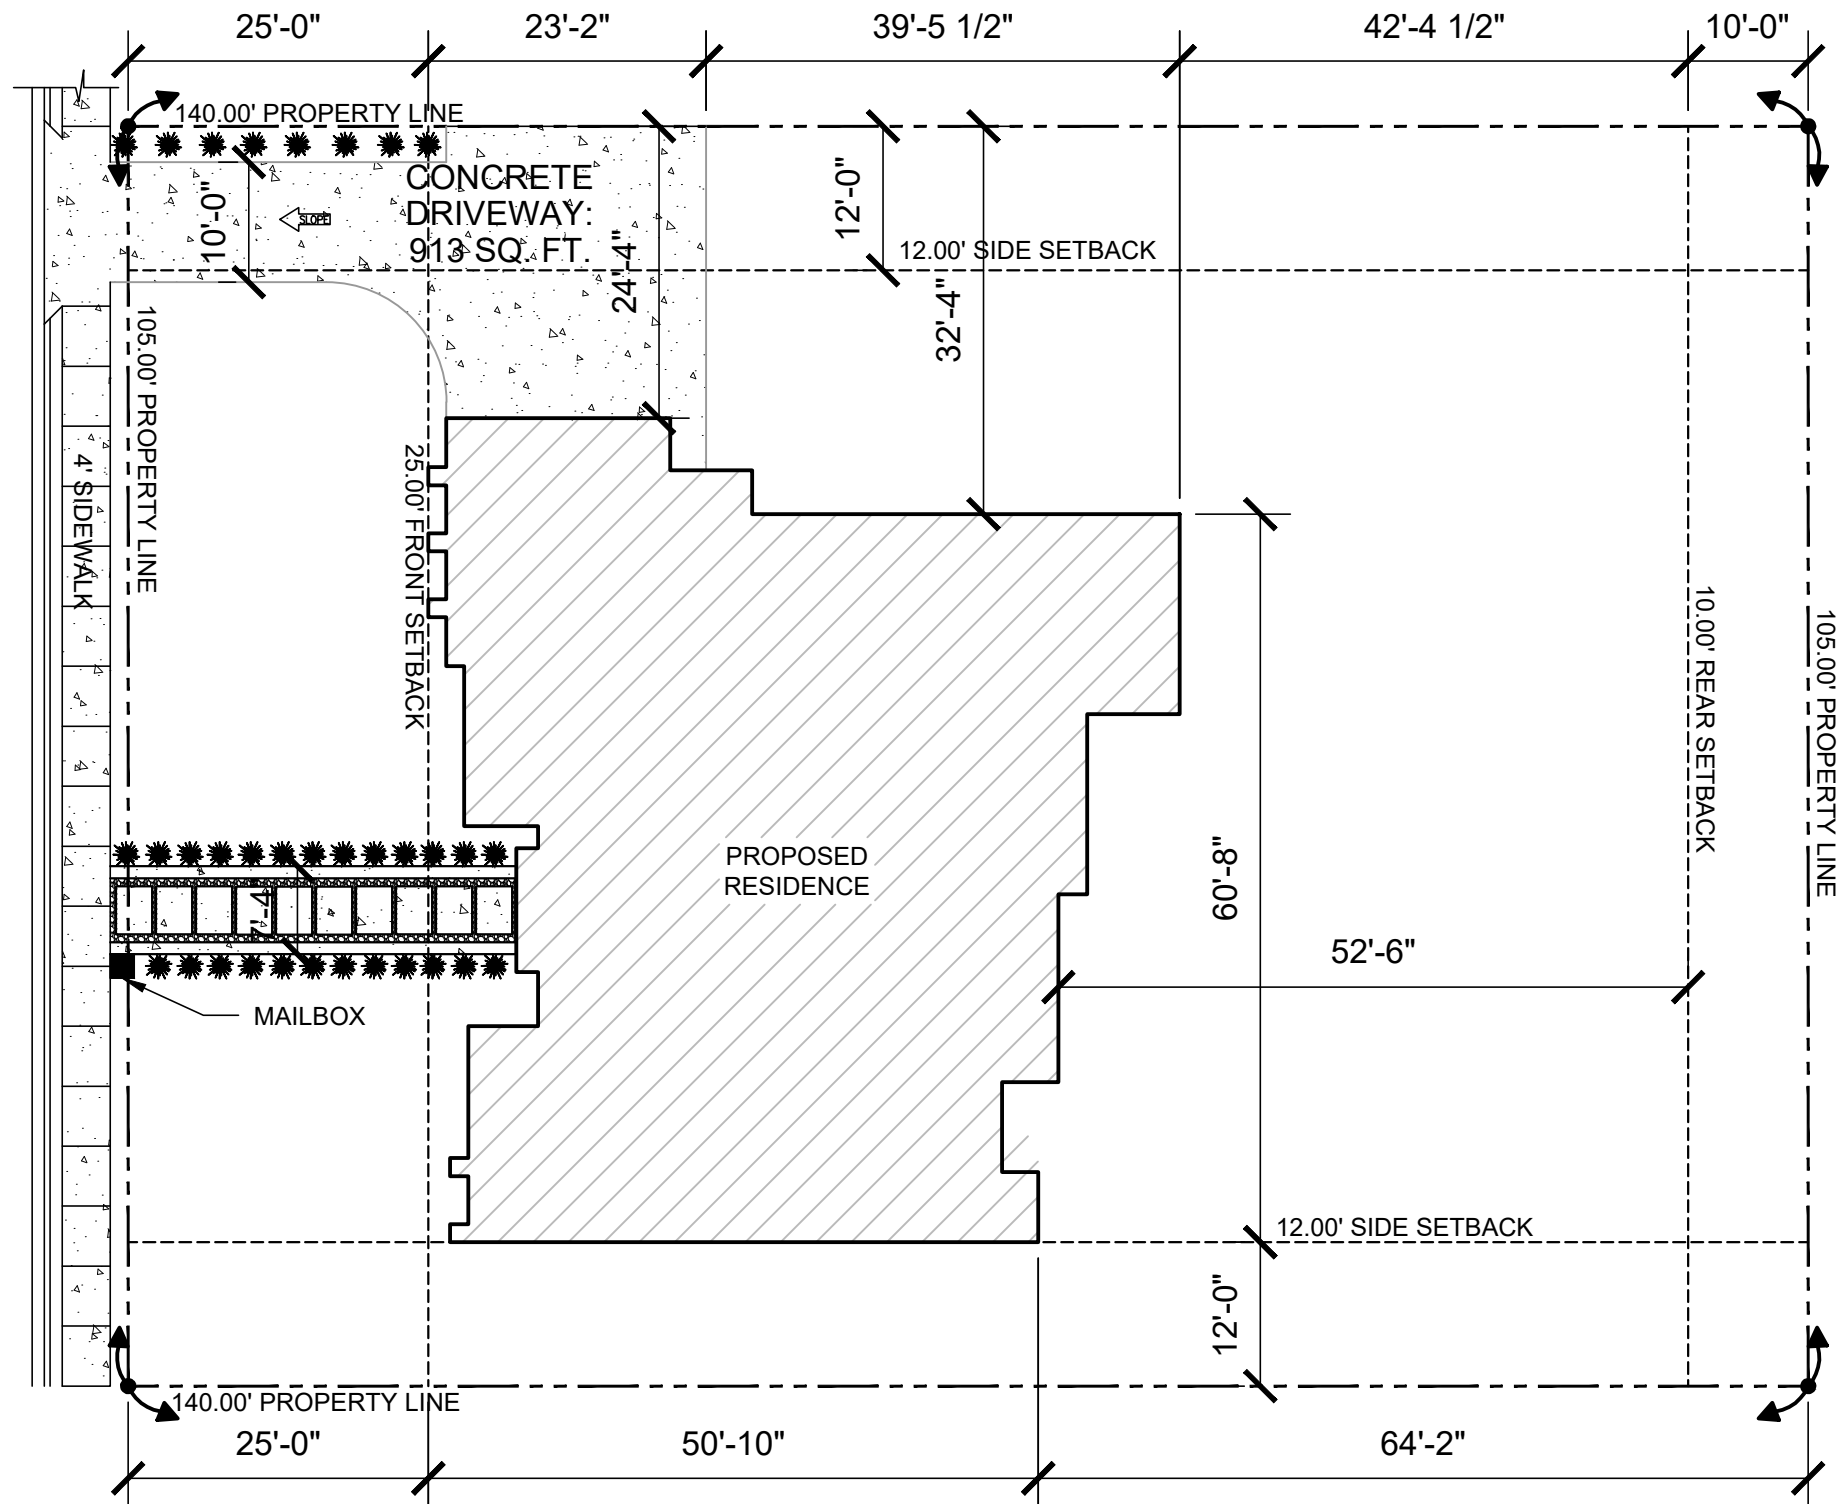

TREVINO



DRAFT DESIGNS

Residential ■ Commercial
 711 W. NOLANA AVE. STE. 206-G
 MCALLEN, TX. 78504
 956.573.9557

All Designs contained in these Drawings are property of TREVINO DRAFT DESIGNS. Any use of this material or reproduction of these drawings is expressly prohibited except as TREVINO DRAFT DESIGNS may otherwise agree in writing.

REVISIONS	DATE




OBREGON RESIDENCE
 1000 DONNA RD.
 PALMVIEW, TEXAS 78572

SHEET CONTENT:
SITE PLAN
PROJECT No.:
2021.28.04
DATE:
4-28-2021
DRAWN BY:
TREVINO DRAFT DESIGNS
CHECKED BY:
TREVINO DRAFT DESIGNS
SHEET No.:

D-1.0

AREAS	
LIVING	2,693 S.F.
GARAGE	381 S.F.
PORCH	50 S.F.
COVERED PATIO	150 S.F.
TOTAL	3,274 S.F.

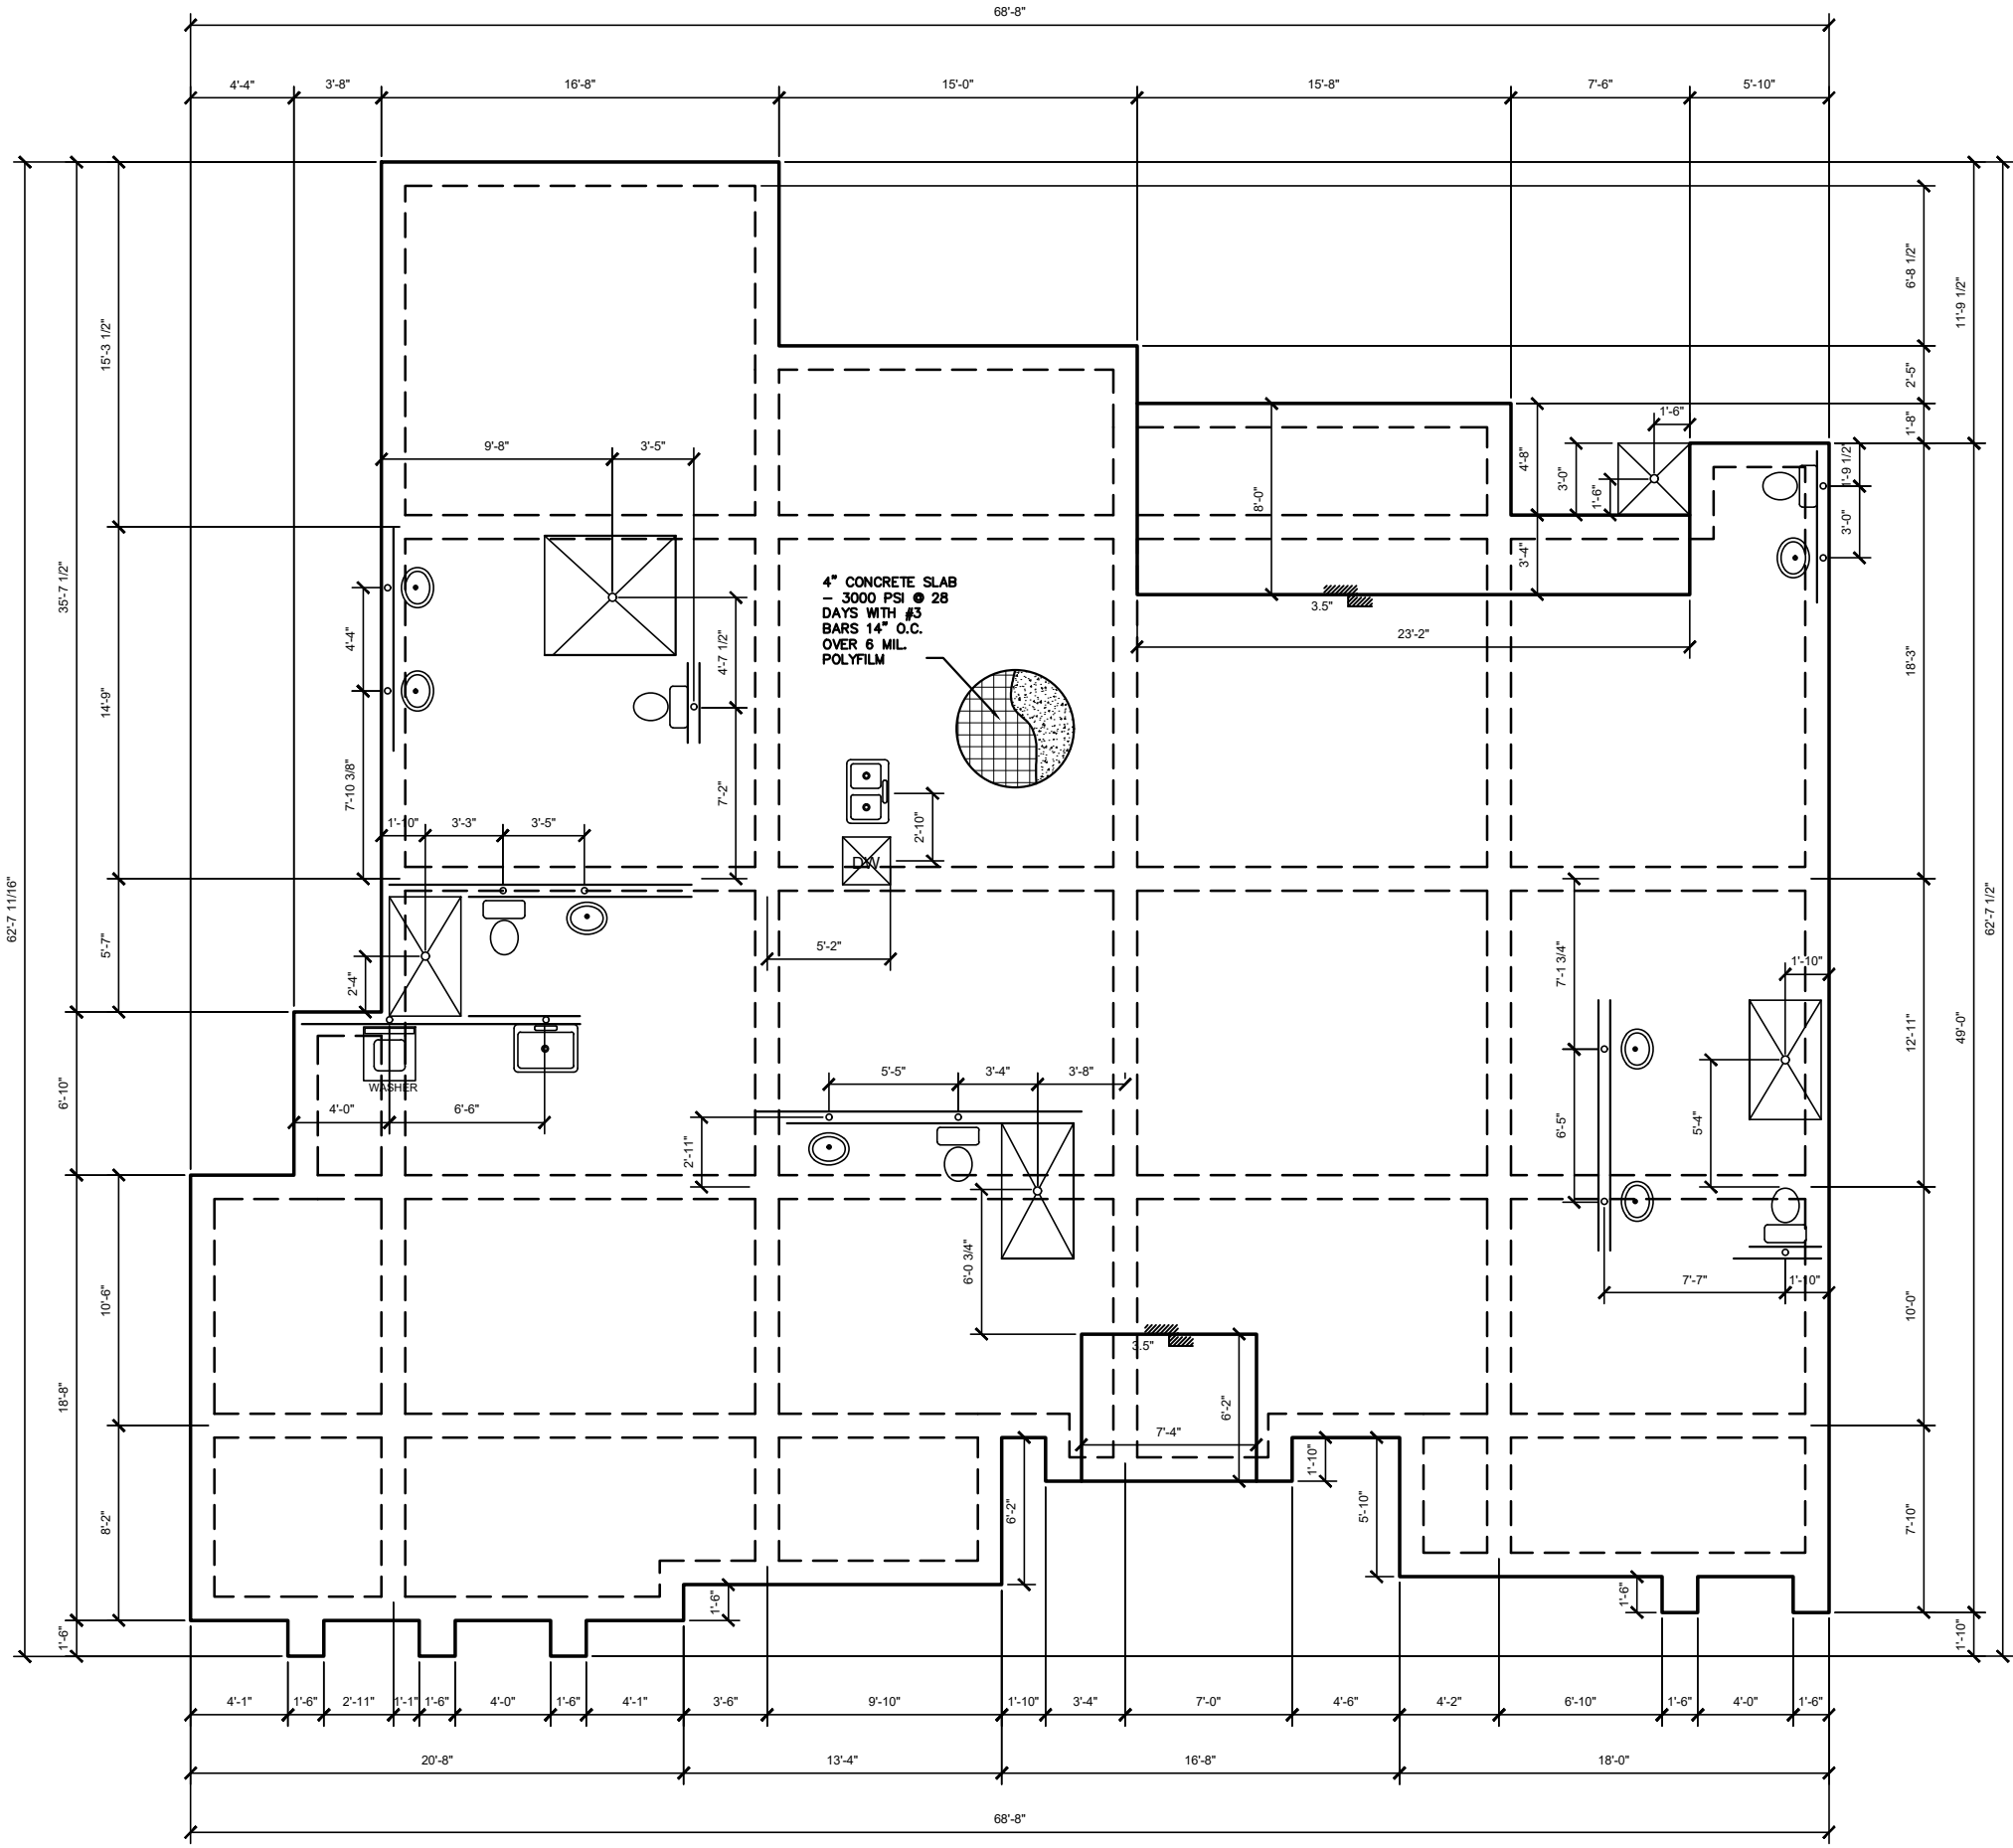

All Designs contained in these Drawings are property of TREVINO DRAFT DESIGNS. Any use of this material or reproduction of these drawings is expressly prohibited except as TREVINO DRAFT DESIGNS may otherwise agree in writing.

REVISIONS	DATE



OBREGON RESIDENCE

1000 DONNA RD.
PALMVIEW, TEXAS 78572

SHEET CONTENT:	FOUNDATION PLAN
PROJECT No.:	2021.28.04
DATE:	4-28-2021
DRAWN BY:	TREVINO DRAFT DESIGNS
CHECKED BY:	TREVINO DRAFT DESIGNS
SHEET No.:	D-3.0






All Designs contained in these Drawings are property of TREVINO DRAFT DESIGNS. Any use of this material or reproduction of these drawings is expressly prohibited except as TREVINO DRAFT DESIGNS may otherwise agree in writing.

REVISIONS	DATE



OBREGON RESIDENCE

1000 DONNA RD.
PALMVIEW, TEXAS 78572

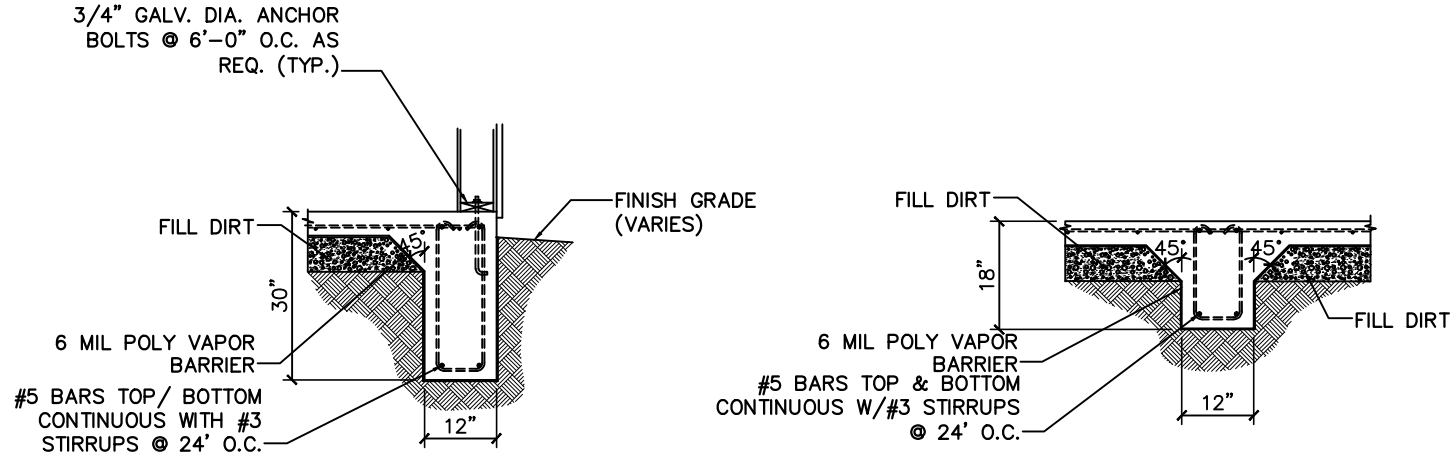

FOUNDATION NOTES

4" THICK SLAB 3000 PSI ON GRADE W/ $\frac{3}{8}$ " REBAR @16" C.C. B.W. AT MID-DEPTH ON SLAB OVER 6 MIL POLY FILM OVER APPROVED COMPACTED FILL.

EXTERIOR BEAMS TO BE 12"X30" WITH 4 #5 CONT. TOP & BOTTOM WITH #3 STIRRUPS AT 24" O.C. AND A MINIMUM OF 6" IN DEPTH TO UNDISTURBED SOIL.

INTERIOR BEAMS TO BE 12"X18" WITH 4 #5 CONT. TOP & BOTTOM WITH #3 STIRRUPS AT 24" O.C.

CORNER BARS: 2'X2' - #5

APPLY 6X6 #8 WIRE MESH AT SIDEWALKS.

USE ONLY COMPACTED SELECTED FILL DIRT.

FINISH FLOOR TO BE 18" FROM TOP OF CURB.

THIS FOUNDATION DESIGN IS ONLY A RECOMMEND DESIGN, FINAL FOUNDATION DESIGNS AND SPECTS. TO BE DETERMINE BY THE CONTRACTOR.

SHEET CONTENT:	FOUNDATION DETAILS
PROJECT No.:	2021.28.04
DATE:	4-28-2021
DRAWN BY:	TREVINO DRAFT DESIGNS
CHECKED BY:	TREVINO DRAFT DESIGNS
SHEET No.:	D-3.1

REVISIONS	DATE



OBREGON RESIDENCE


1000 DONNA RD.
 PALMVIEW, TEXAS 78572

SHEET CONTENT:
ELEVATIONS
PROJECT No.:
2021.28.04
DATE:
4-28-2021
DRAWN BY:
TREVINO DRAFT DESIGNS
CHECKED BY:
TREVINO DRAFT DESIGNS
SHEET No.:

D-5.0



① FRONT ELEVATION
 SCALE: 3/16"=1'-0"

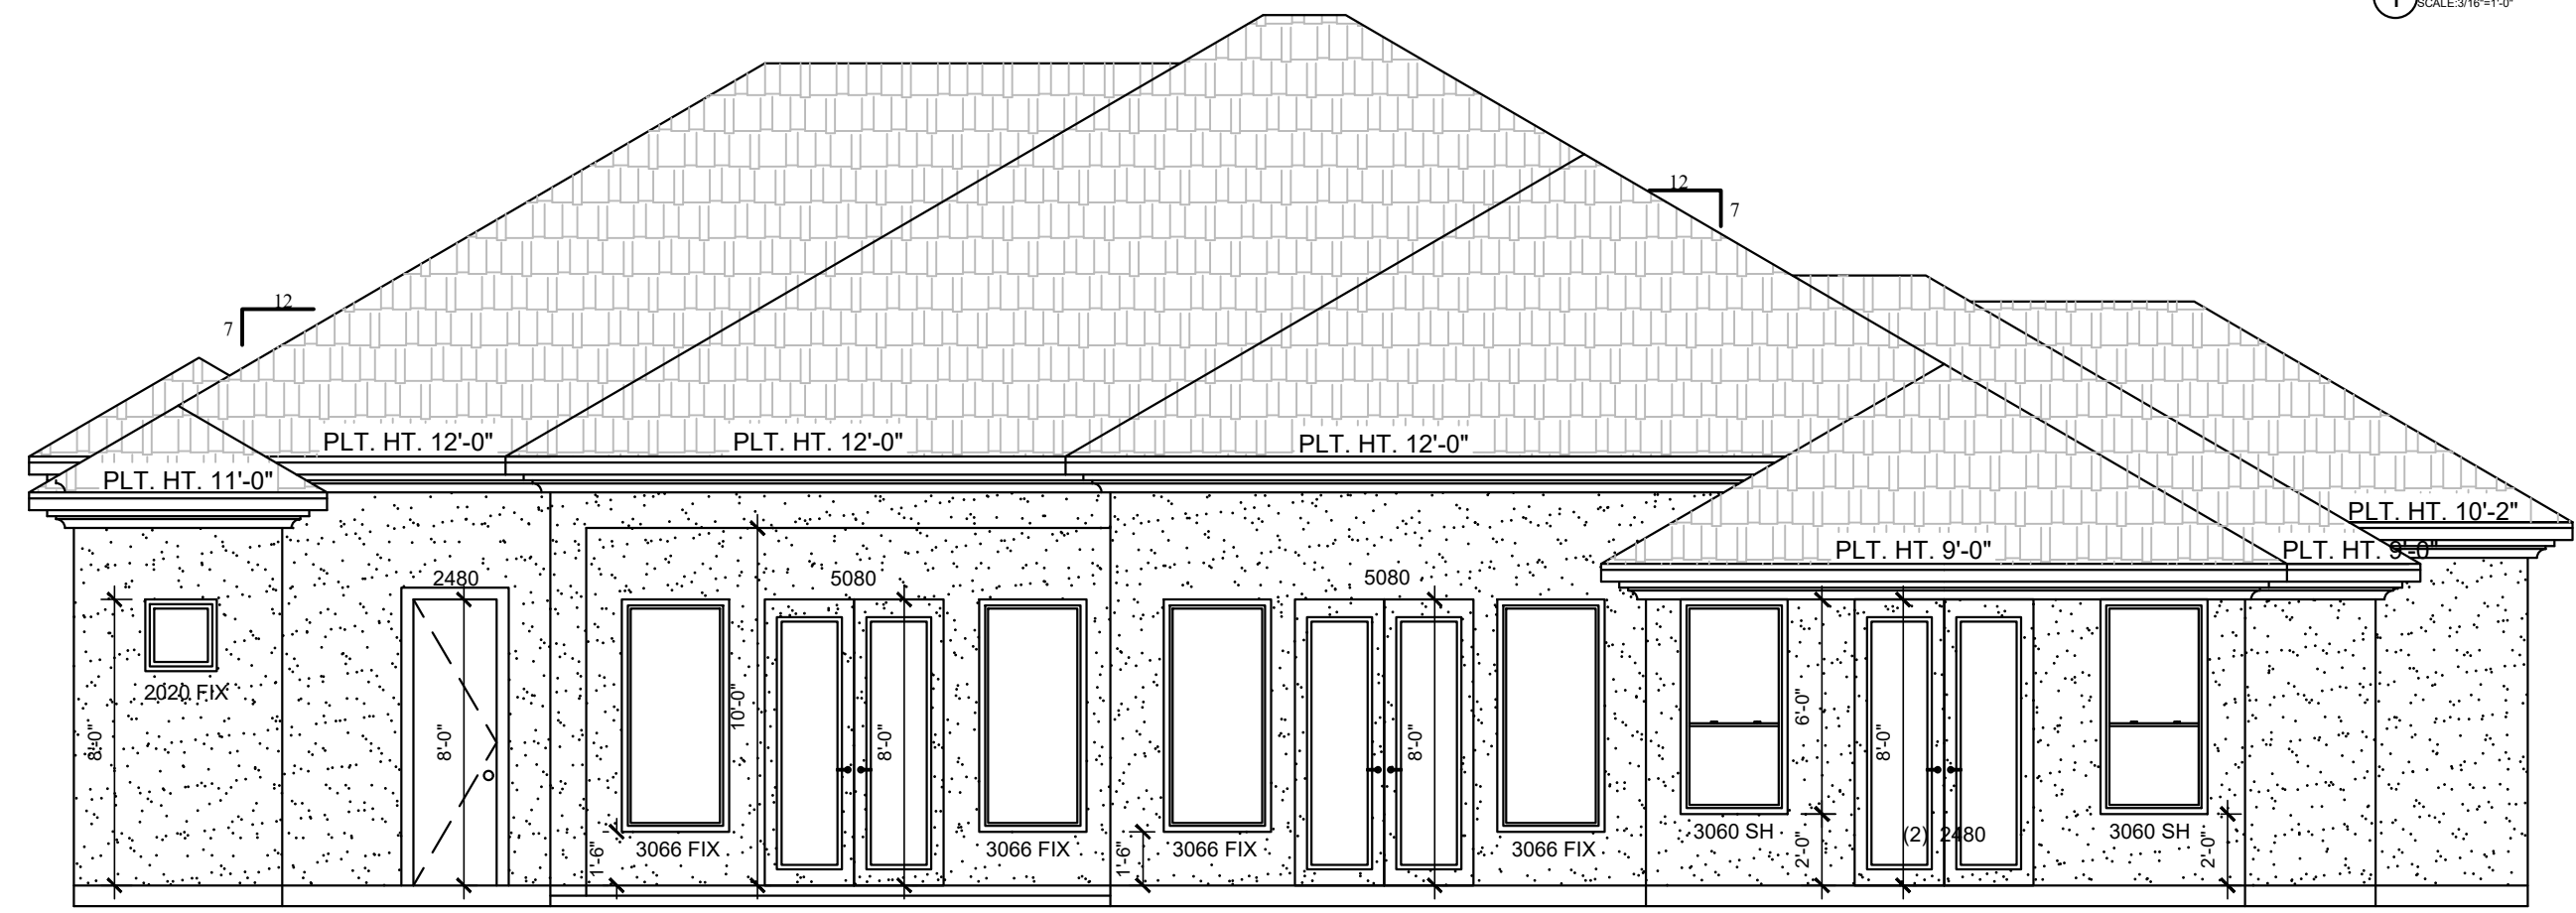

② REAR ELEVATION
 SCALE: 1/8"=1'-0"



All Designs contained in these Drawings are property of TREVINO DRAFT DESIGNS. Any use of this material or reproduction of these drawings is expressly prohibited except as TREVINO DRAFT DESIGNS may otherwise agree in writing.

REVISIONS	DATE




OBREGON RESIDENCE


1000 DONNA RD.
PALMVIEW, TEXAS 78572

SHEET CONTENT:
ELEVATIONS
PROJECT No.: 2021.28.04
DATE: 4-28-2021
DRAWN BY: TREVINO DRAFT DESIGNS
CHECKED BY: TREVINO DRAFT DESIGNS
SHEET No.:


 
 


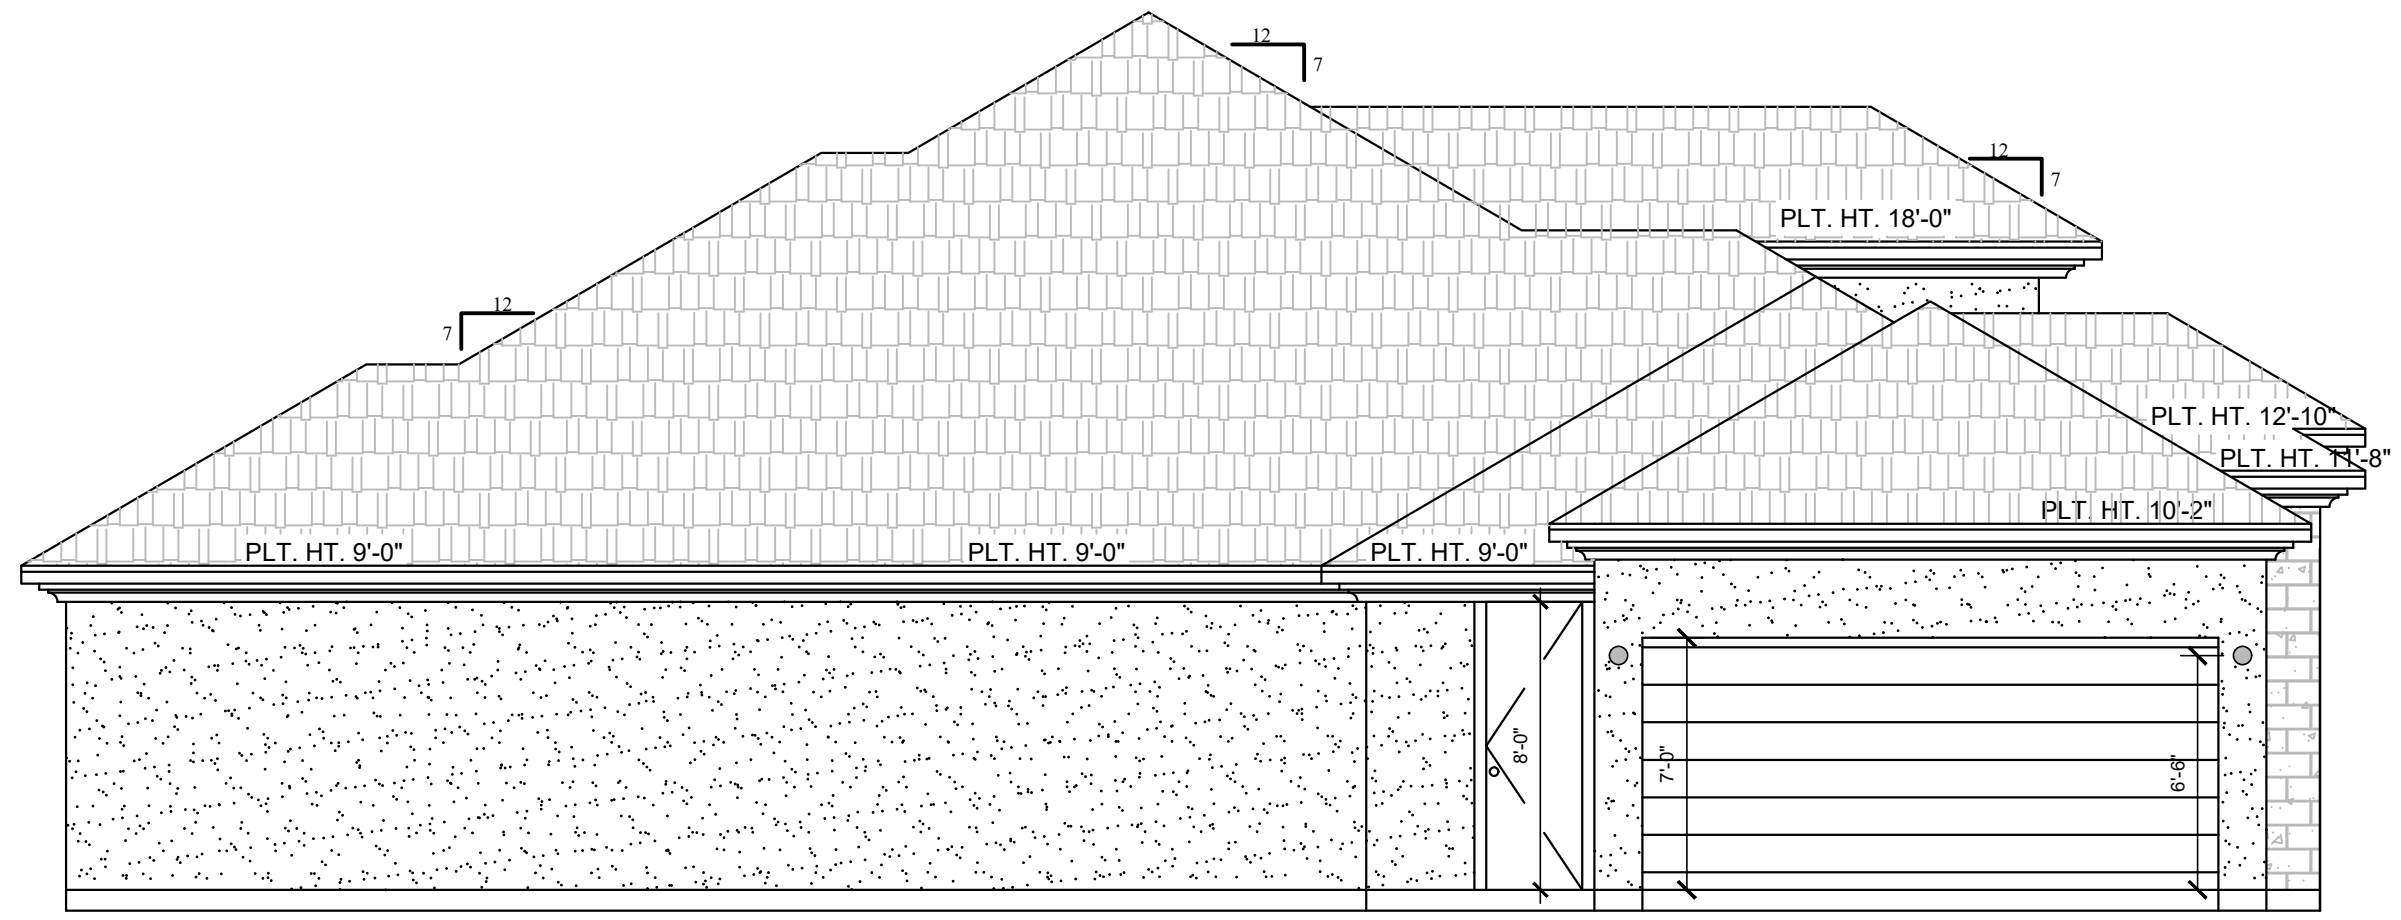


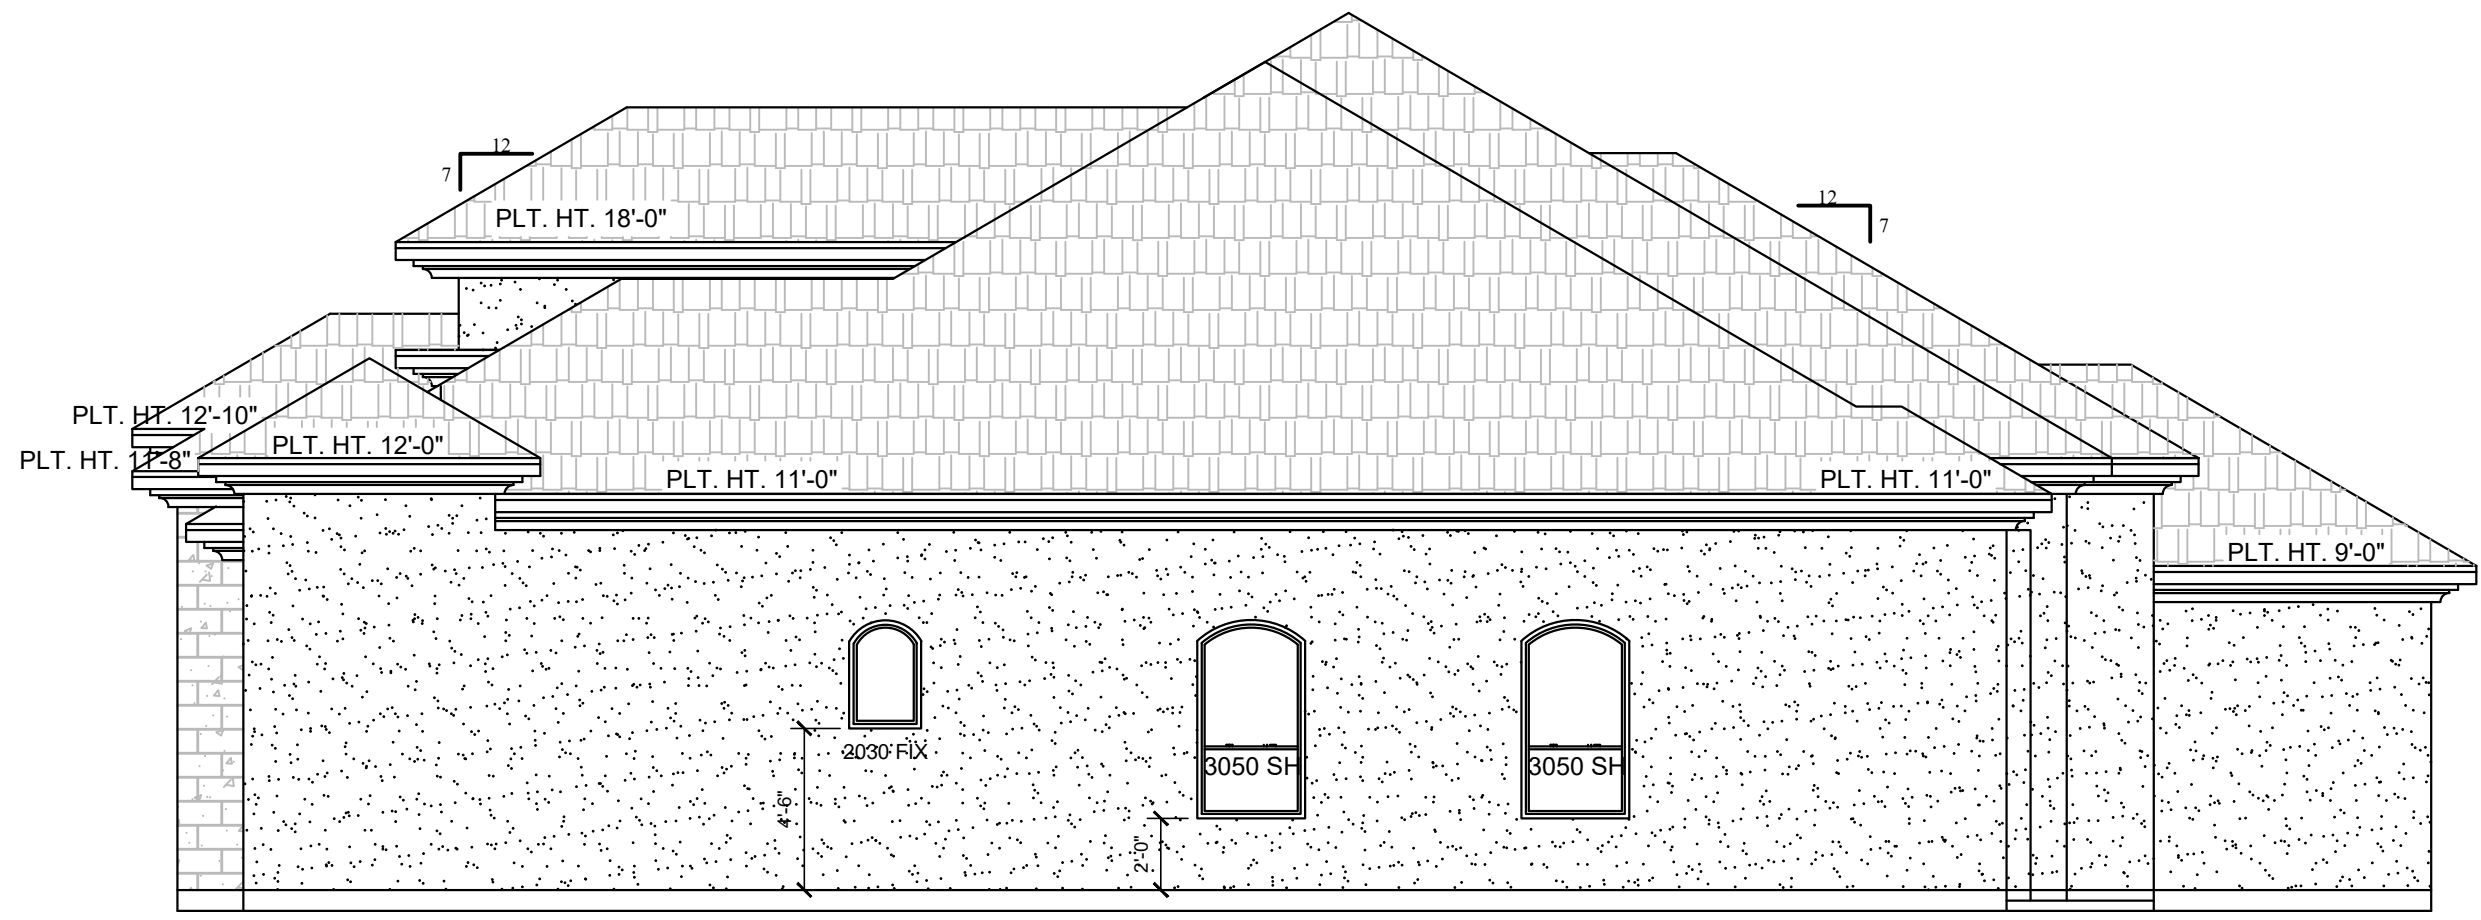

D-5.1



 

1 LEFT ELEVATION
SCALE: 1/8"=1'-0"








2 RIGHT ELEVATION
SCALE: 1/8"=1'-0"



- GARAGE DOOR OPENER 
- DOOR BELL 
- CHIME 
- CIRCUIT-BREAKER PANEL 
- EXHAUST FAN 
- DUPLEX CONVENIENCE OUTLET 
- WEATHER PROOF OUTLET W/GFI 
- GROUND-FAULT-INTERRUPTER 
- RANGE OUTLET 
- 220 VOLT OUTLET 

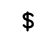


- CEILING FAN 

- CHANDALIER 
- FLOOD LIGHTS W/TIMER 

- RECESSED FIXTURE 
- SURFACE MOUNT FIXTURE 
- SINGLE-POLE SWITCH 

- CABLE T.V. OUTLET 
- WALL MOUNTED LIGHT 


- CEILING MOUNTED SMOKE DETECTOR 
- PHONE 

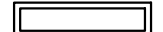- CARBON MONOXIDE DETECTOR 
- XENON LIGHT 2.5" 
- 1'X4' FLORESCENT LIGHT 

- HANGING LIGHT 

NOTE: ALL TV OUTLETS AT 6'-0" ABOVE FINISH FLOOR, OR PER OWNERS REQUEST.

AREAS	
LIVING	2,693 S.F.
GARAGE	381 S.F.
PORCH	50 S.F.
COVERED PATIO	150 S.F.
TOTAL	3,274 S.F.

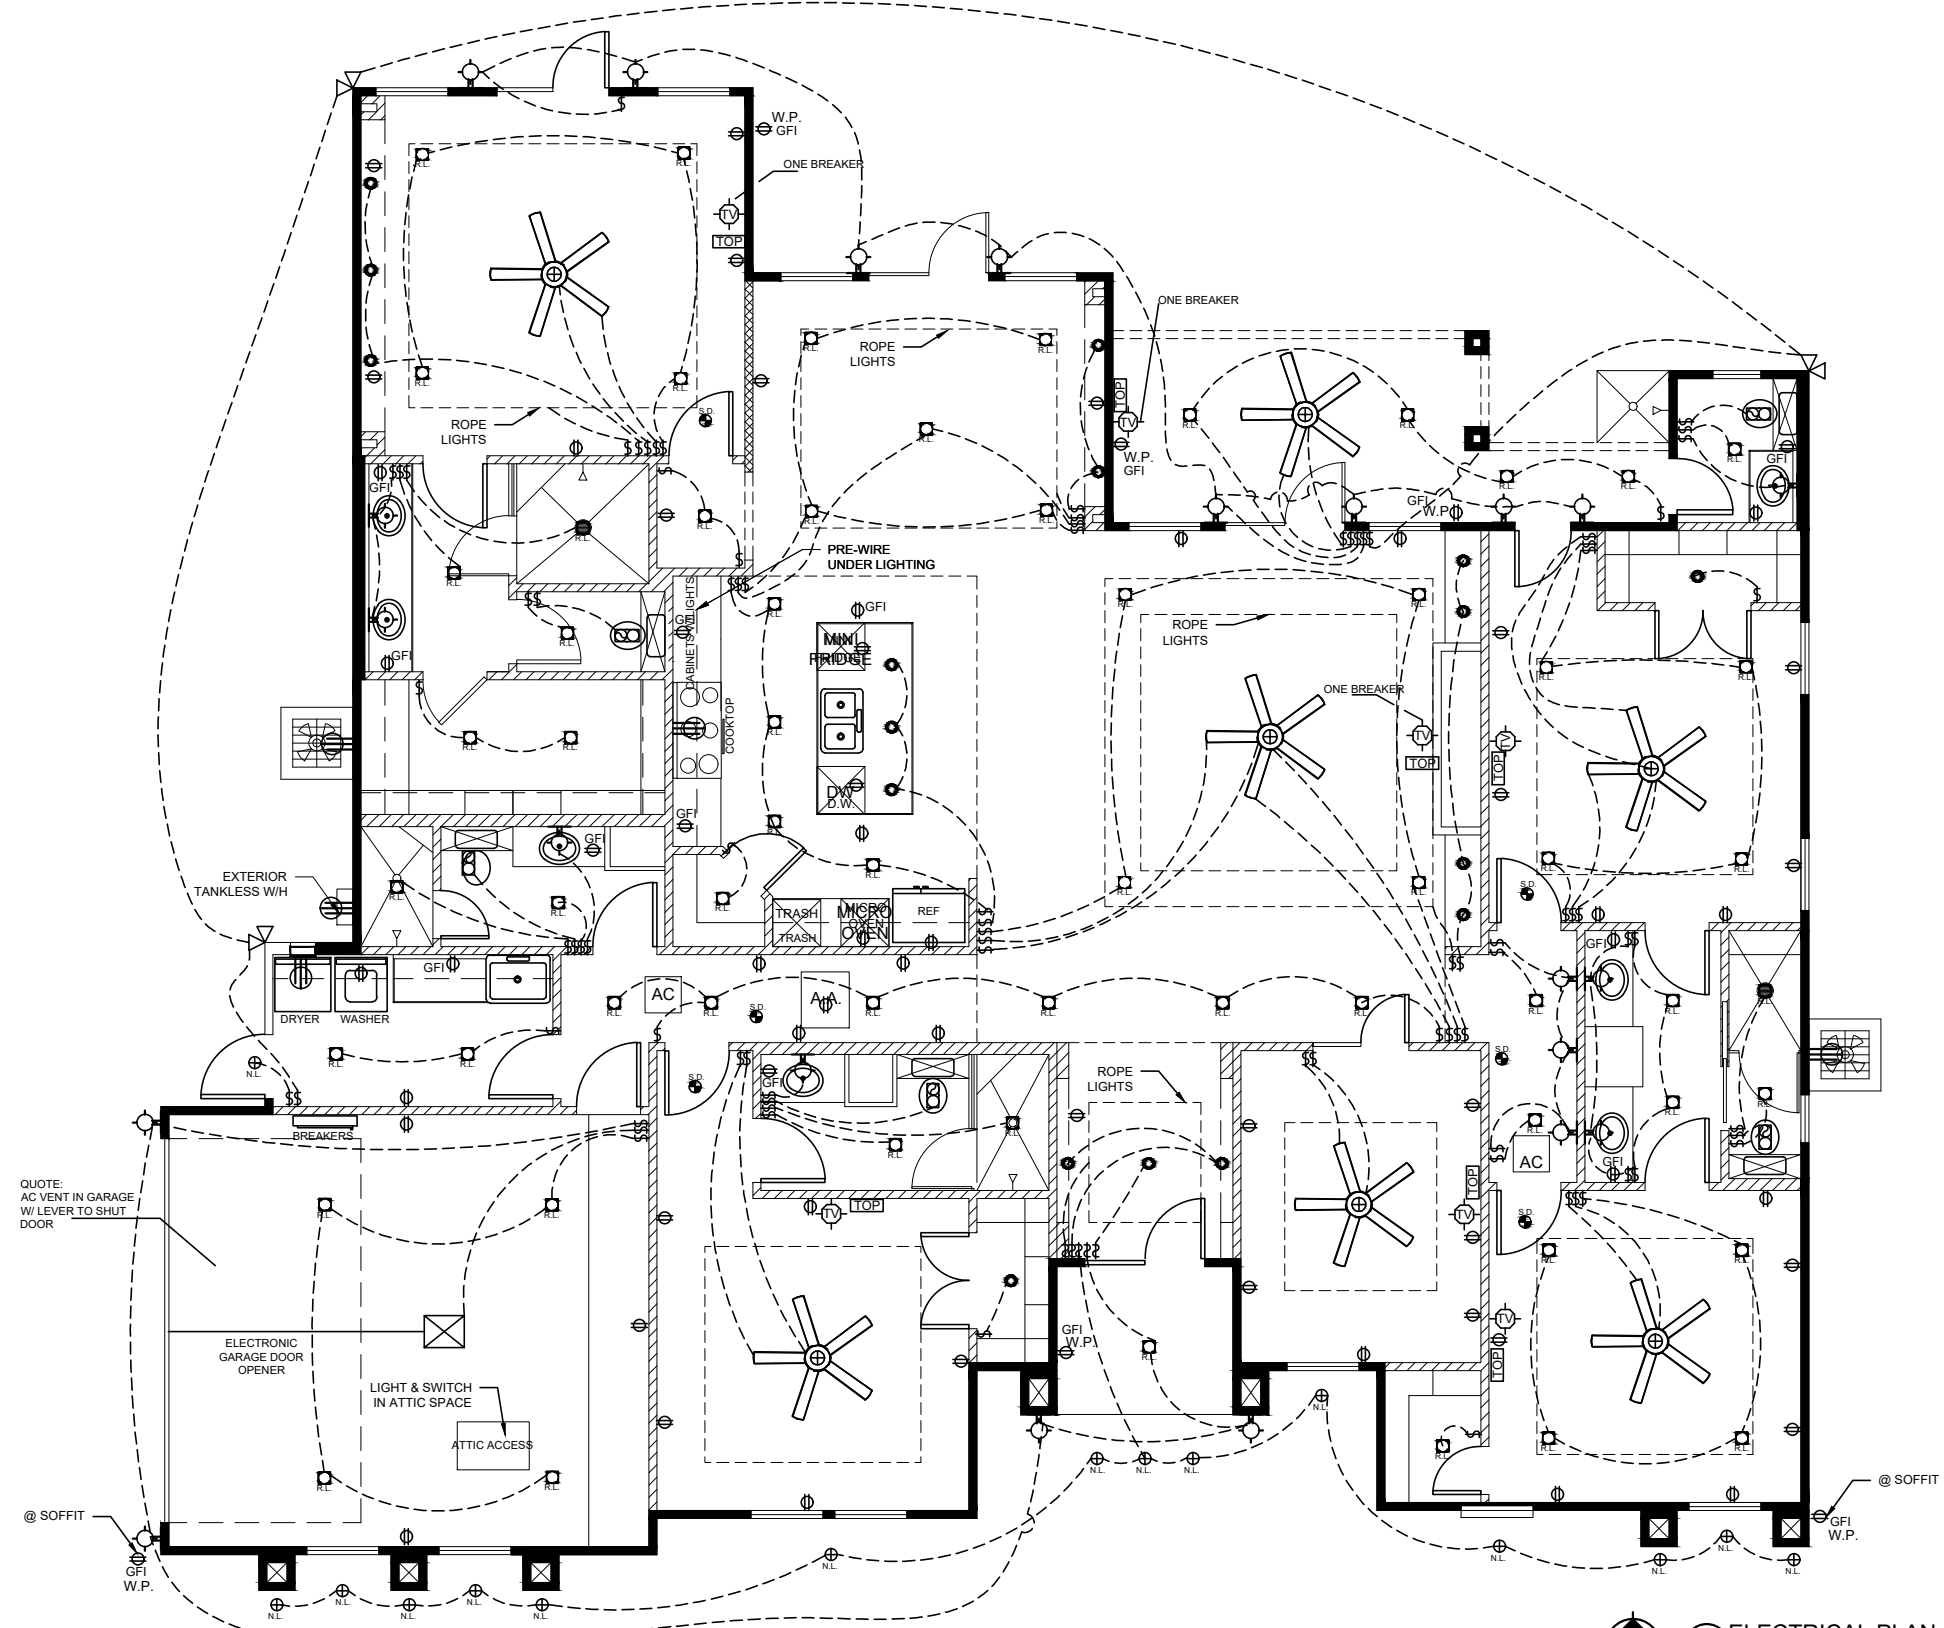

 **1 ELECTRICAL PLAN**
SCALE: 3/16"=1'-0"



DRAFT DESIGNS
Residential • Commercial

711 W. NOLANA AVE. STE. 206-G
MCALLEN, TX. 78504
956.573.9557

All Designs contained in these Drawings are property of TREVINO DRAFT DESIGNS. Any use of this material or reproduction of these drawings is expressly prohibited except as TREVINO DRAFT DESIGNS may otherwise agree in writing.

REVISIONS	DATE



OBREGON RESIDENCE

1000 DONNA RD.
PALMVIEW, TEXAS 78572

SHEET CONTENT:	ELECTRICAL PLAN
PROJECT No.:	2021.28.04
DATE:	4-28-2021
DRAWN BY:	TREVINO DRAFT DESIGNS
CHECKED BY:	TREVINO DRAFT DESIGNS
SHEET No.:	D-6.0